

RECEIVED


MAR 23 2007

COMMUNITY DEVELOPMENT

BOS 5

NEKING VON STORCH
ARCHITECTS

SEAL

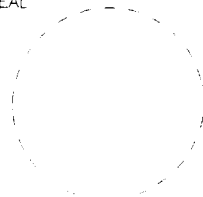

These drawings are provided as instruments of service and shall remain the sole and exclusive property of Stoenberg / von Storch Architects. These documents may not be copied or reproduced in whole or in part, nor be transferred to any other person or firm without the express written consent of Stoenberg / von Storch Architects.
Copyright Stoenberg / von Storch 2004

SOCA at SOUTH FORK
NEW OFFICES, ARENA AND TURF FIELD
SP-2006-8

DATE	PRE-CONSTRUCTION	DATE	CONSTRUCTION
MARCH 16, 2007	BOS REVISIONS		


SHEET TITLE
CONCEPT PLAN
1"=200'-0"

SVS PROJECT NO.


Office Use Only: 3/23/07 12:52pm
H:\DATA\SVS\REG\CA\REVISIONS BY APPLICATION PLAN.DWG

SHEET NO.


CP-1

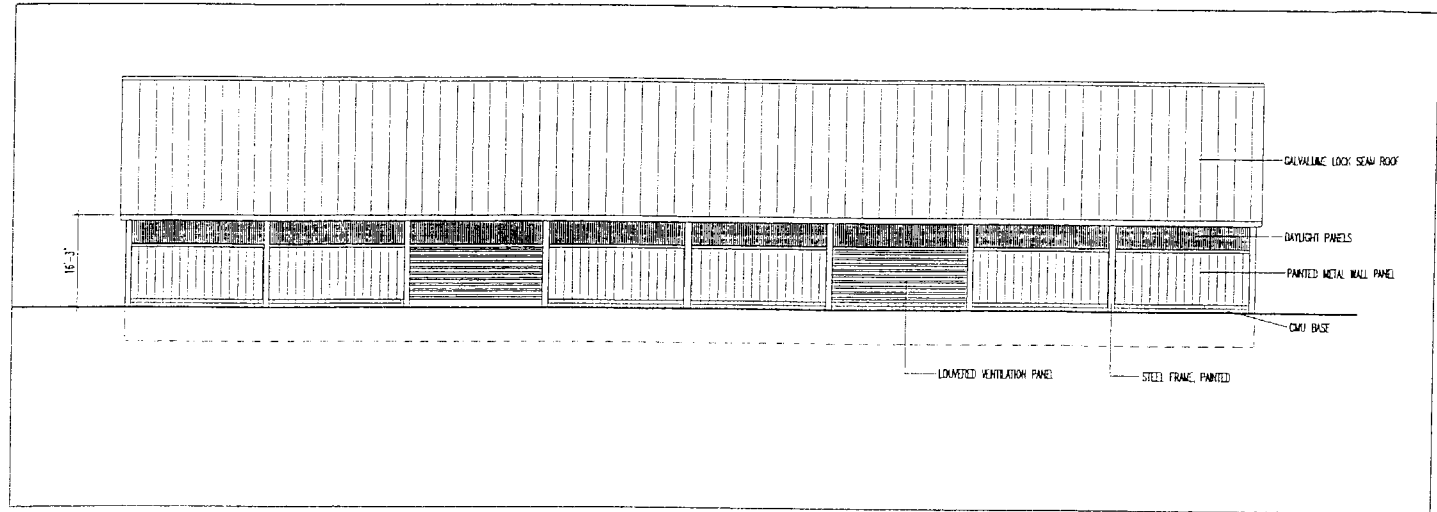


1 WEST ELEVATION - FACING SOUTH FORK SOCCER PARK
1/16" = 1'-0"

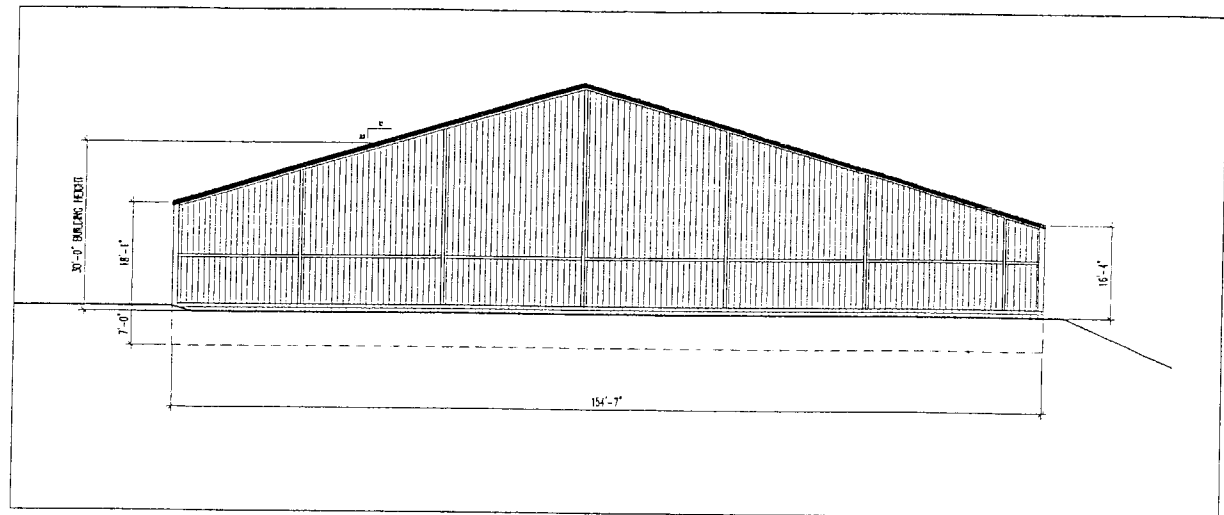

3 NORTH ELEVATION - FACING POLO GROUNDS ROAD
1/16" = 1'-0"

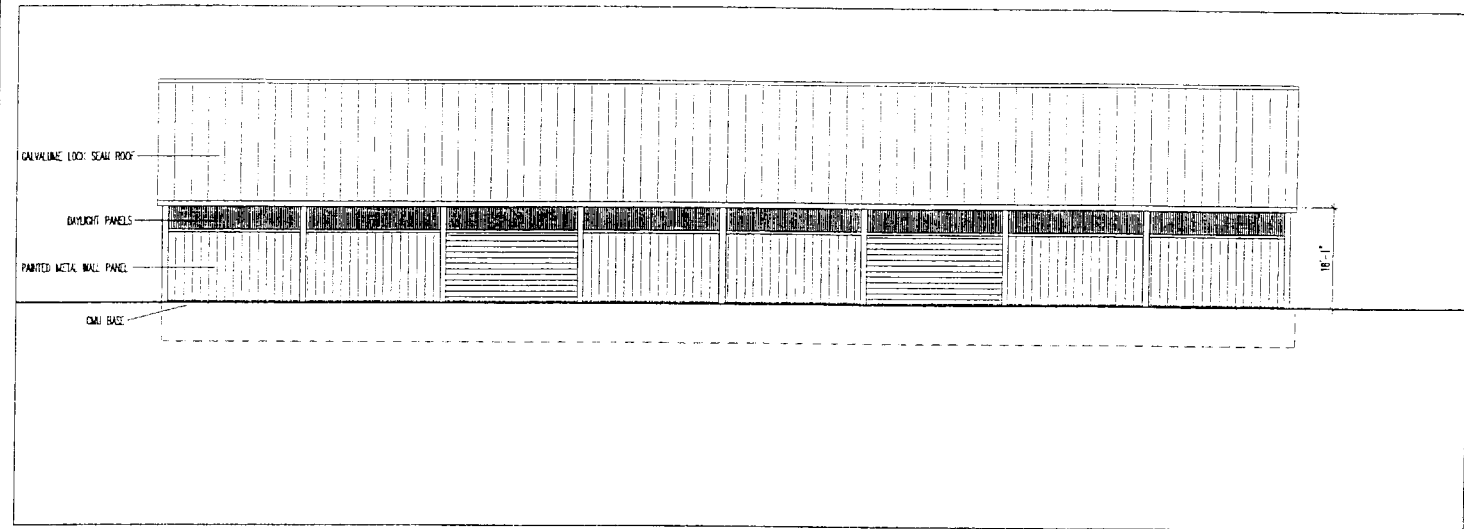


2 EAST ELEVATION - FACING PROPOSED SOCCER FIELD
1/16" = 1'-0"

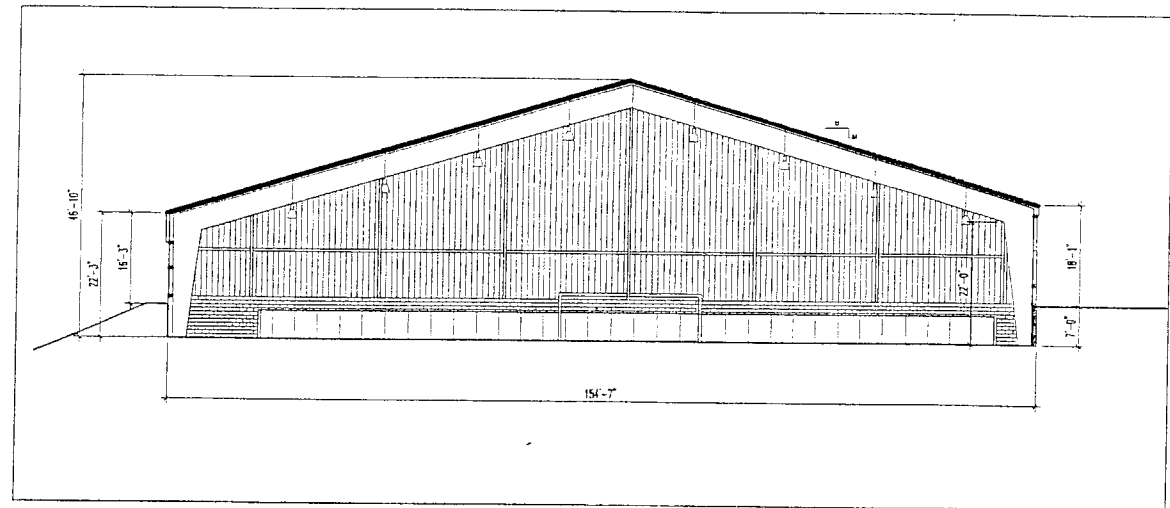

4 BUILDING SECTION
1/16" = 1'-0"

STONEKING VON STORCH
ARCHITECTS

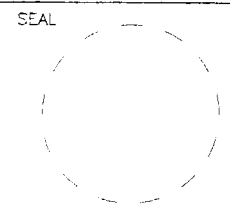

These drawings are provided as instruments of service and shall remain the sole and exclusive property of Stoneking / von Storch Architects. These instruments may not be copied or reproduced in whole or in part, nor be transmitted to any other person or firm without the express, written consent of Stoneking / von Storch Architects.
Copyright Stoneking / von Storch 2004

SOCA EXPANSION AT SOUTH FORK SOCCER PARK
INDOOR ARENA

DATE	PRE-CONSTRUCTION	DATE	CONSTRUCTION	SHEET TITLE
ARCH 16, 2007	BOS REVISIONS			
MAY 23	REVIEW COMMENTS			

BOS 7

SVS PROJECT NO.
Office Use Only: 30307-12824
HIGDON/STEVENS/DOCA
DATE: 4/20/07
SHEET NO.
CP-3