


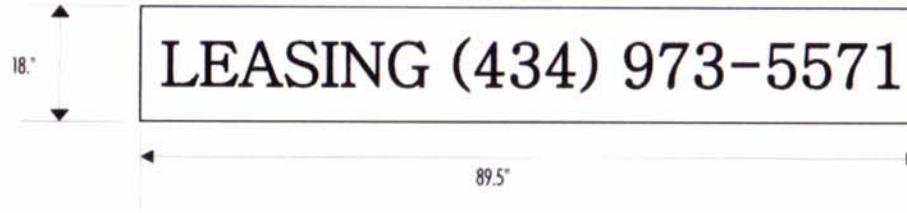

Opaque Backgrounds:
ONLY text will illuminate

Scale: 1/2" = 1'



Opaque Backgrounds:
ONLY text will illuminate



REFACING PROJECT



2165 Seminole Trail • Charlottesville, VA 22901
434-974-7900 (Ext. 108)
800-482-6603
Fax: 434-974-6898

pfoster@htsva.com

Customer: Seminole Place
Project: Seminole Place
Location: 1180 Seminole Trail

All Concepts, Designs and Plans represented by this document are the property of Hightech Signs and are for the use on the project specified in this document.

Date: 3-22-04
Revised:
Drawn By: ccn

SC Approval: X _____
Please Print: _____
Store Approval: X _____
Please Print: _____