


This is the view from the driveway side. The coped cornice is unchanged from the original structure, other than it has been completely re-roofed.




0 0 1 2 - 1 9 0 1 0 0

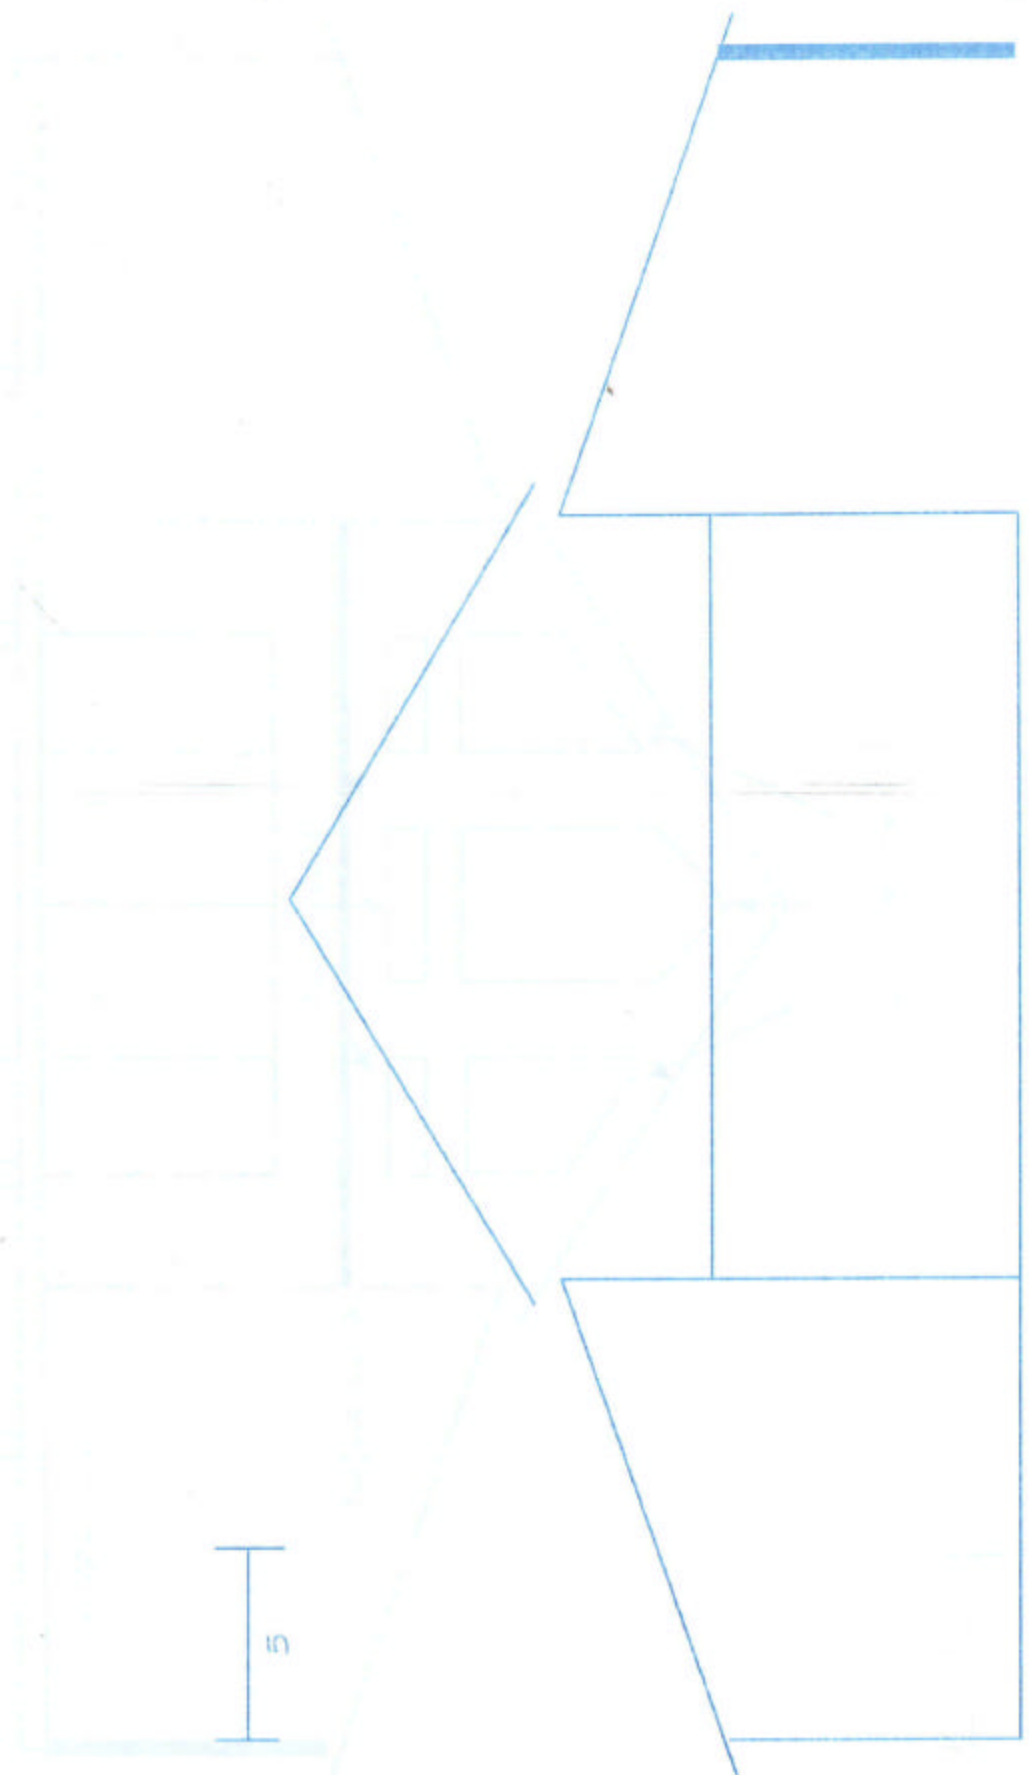

single studios - northwest elev. or

The changes made to this side are not visible from the driveway, or any public road.

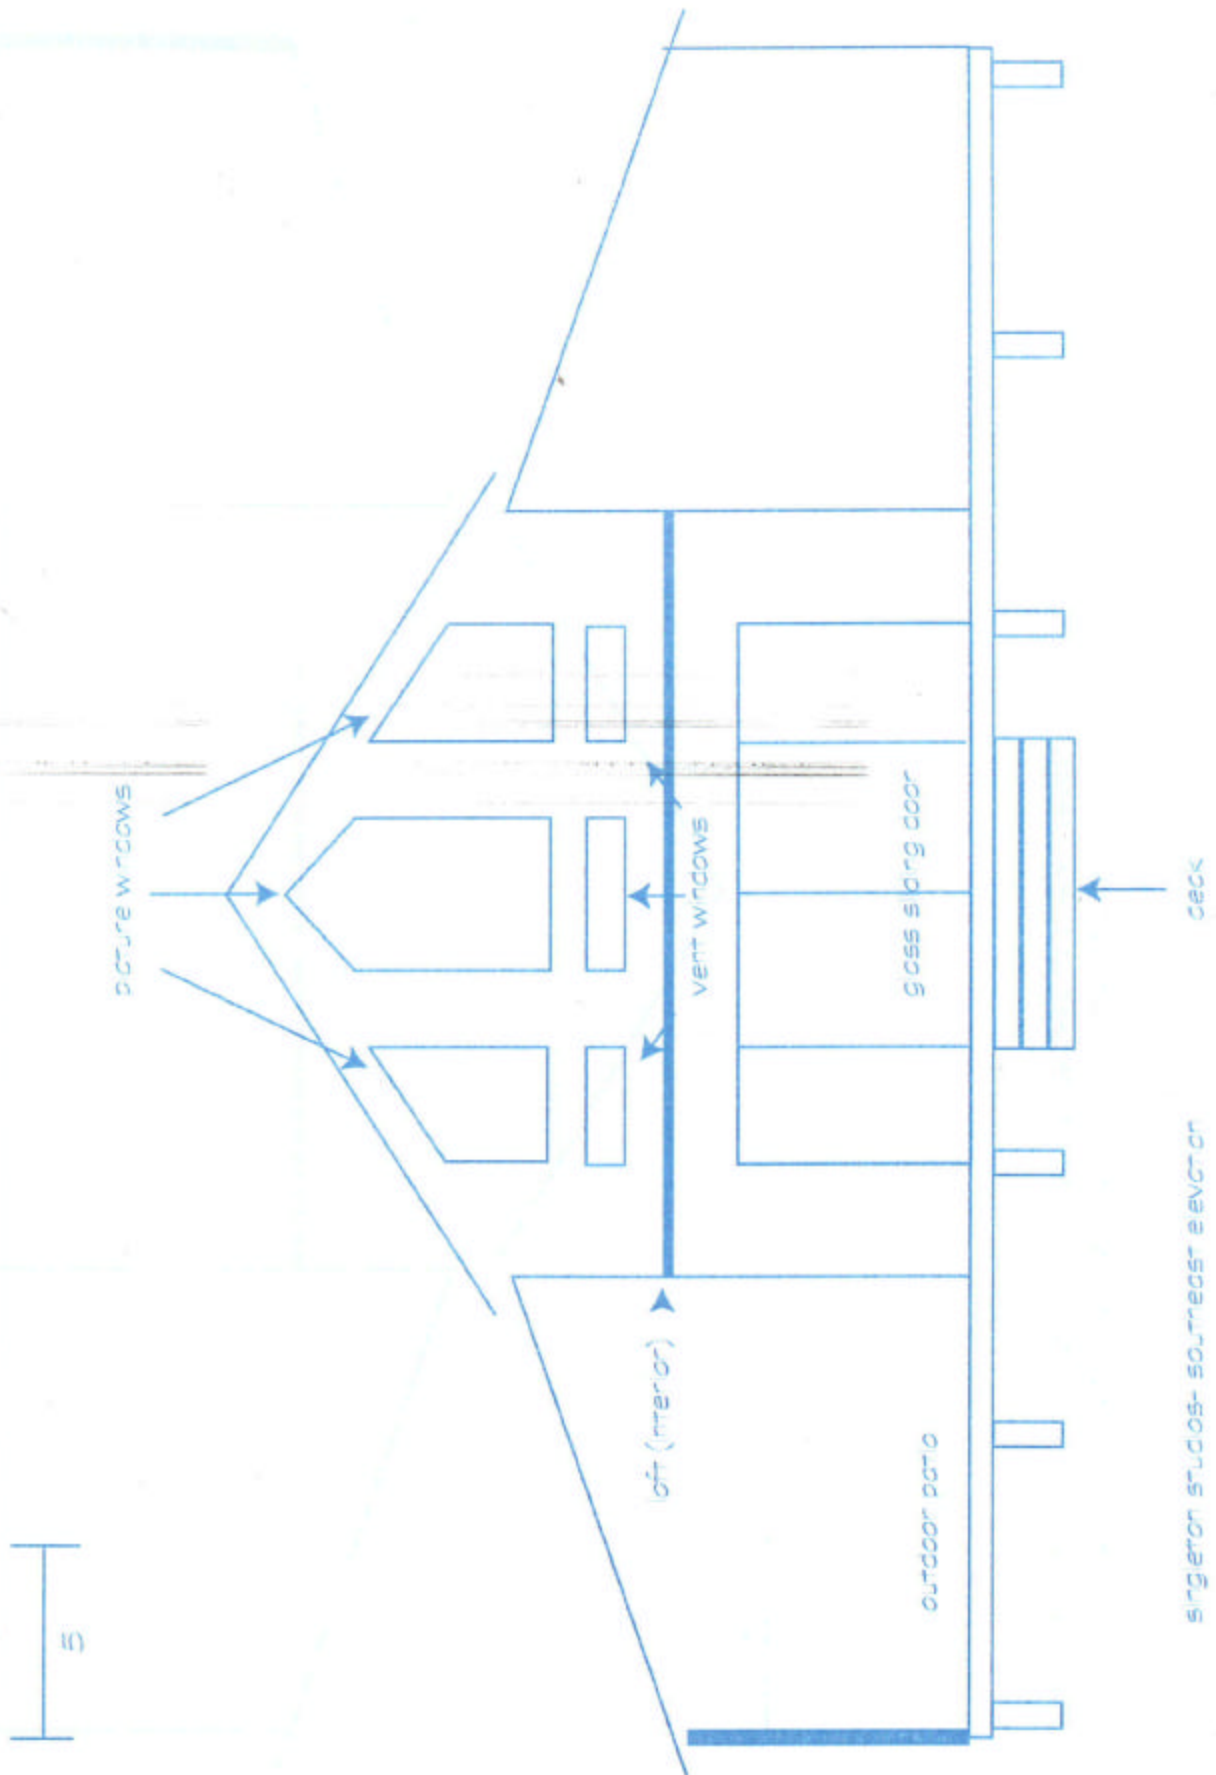

Singleton studios- southeast elevation