


UVA ART Annex  
Schematic Design Report

Architectural Design

Section E

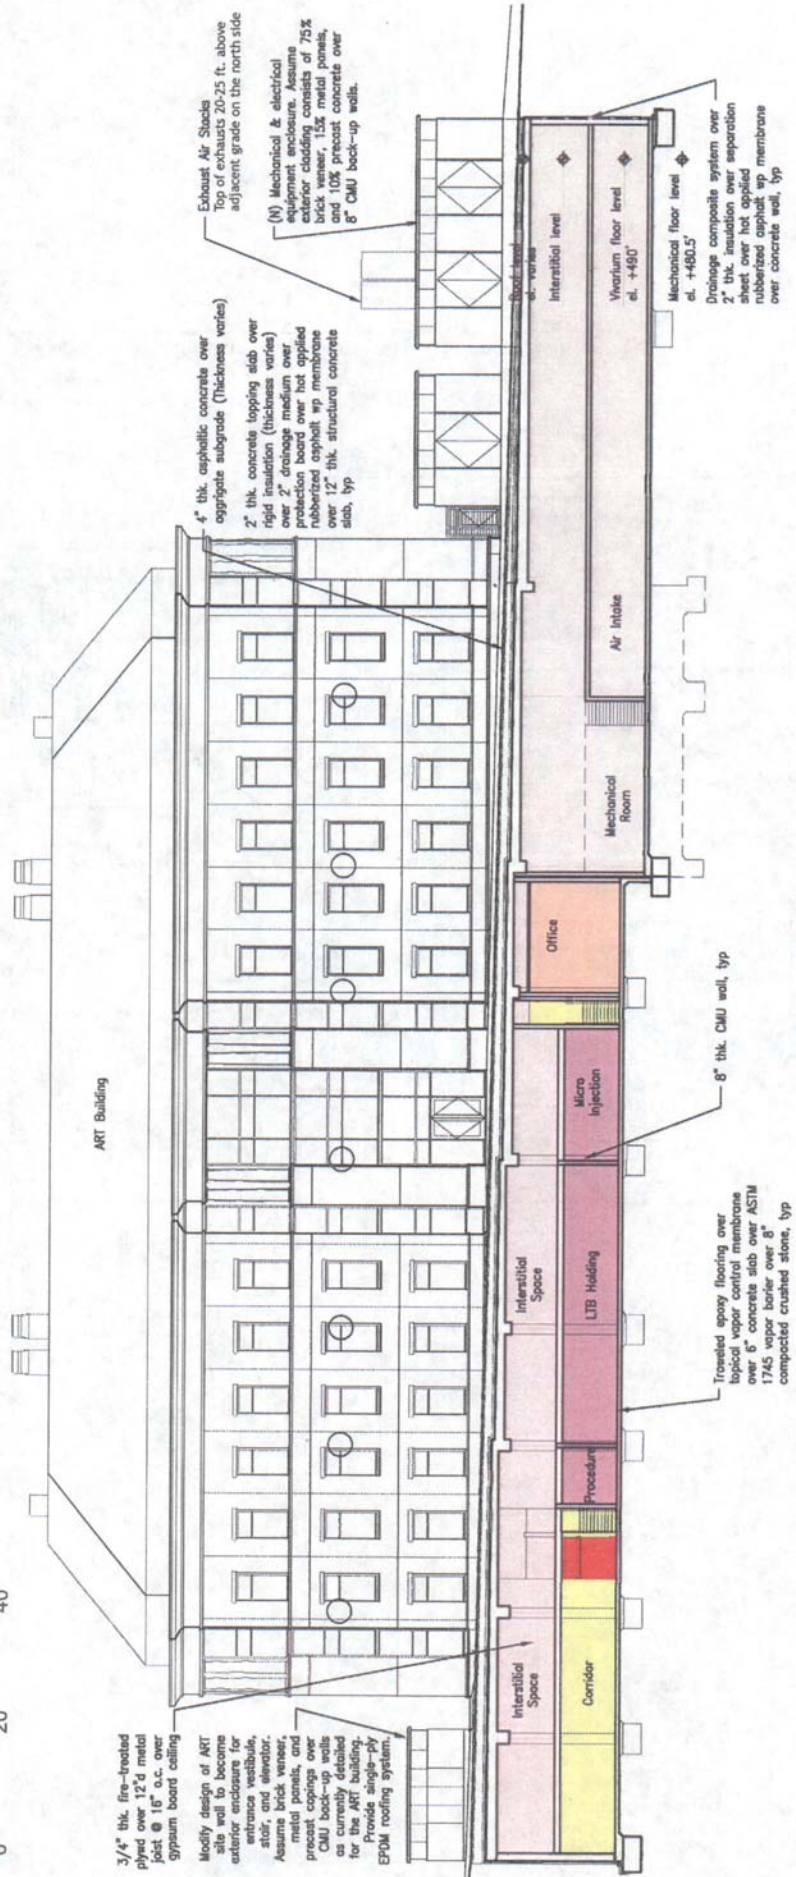

+77 www.petkinswill.com