


Attachment C

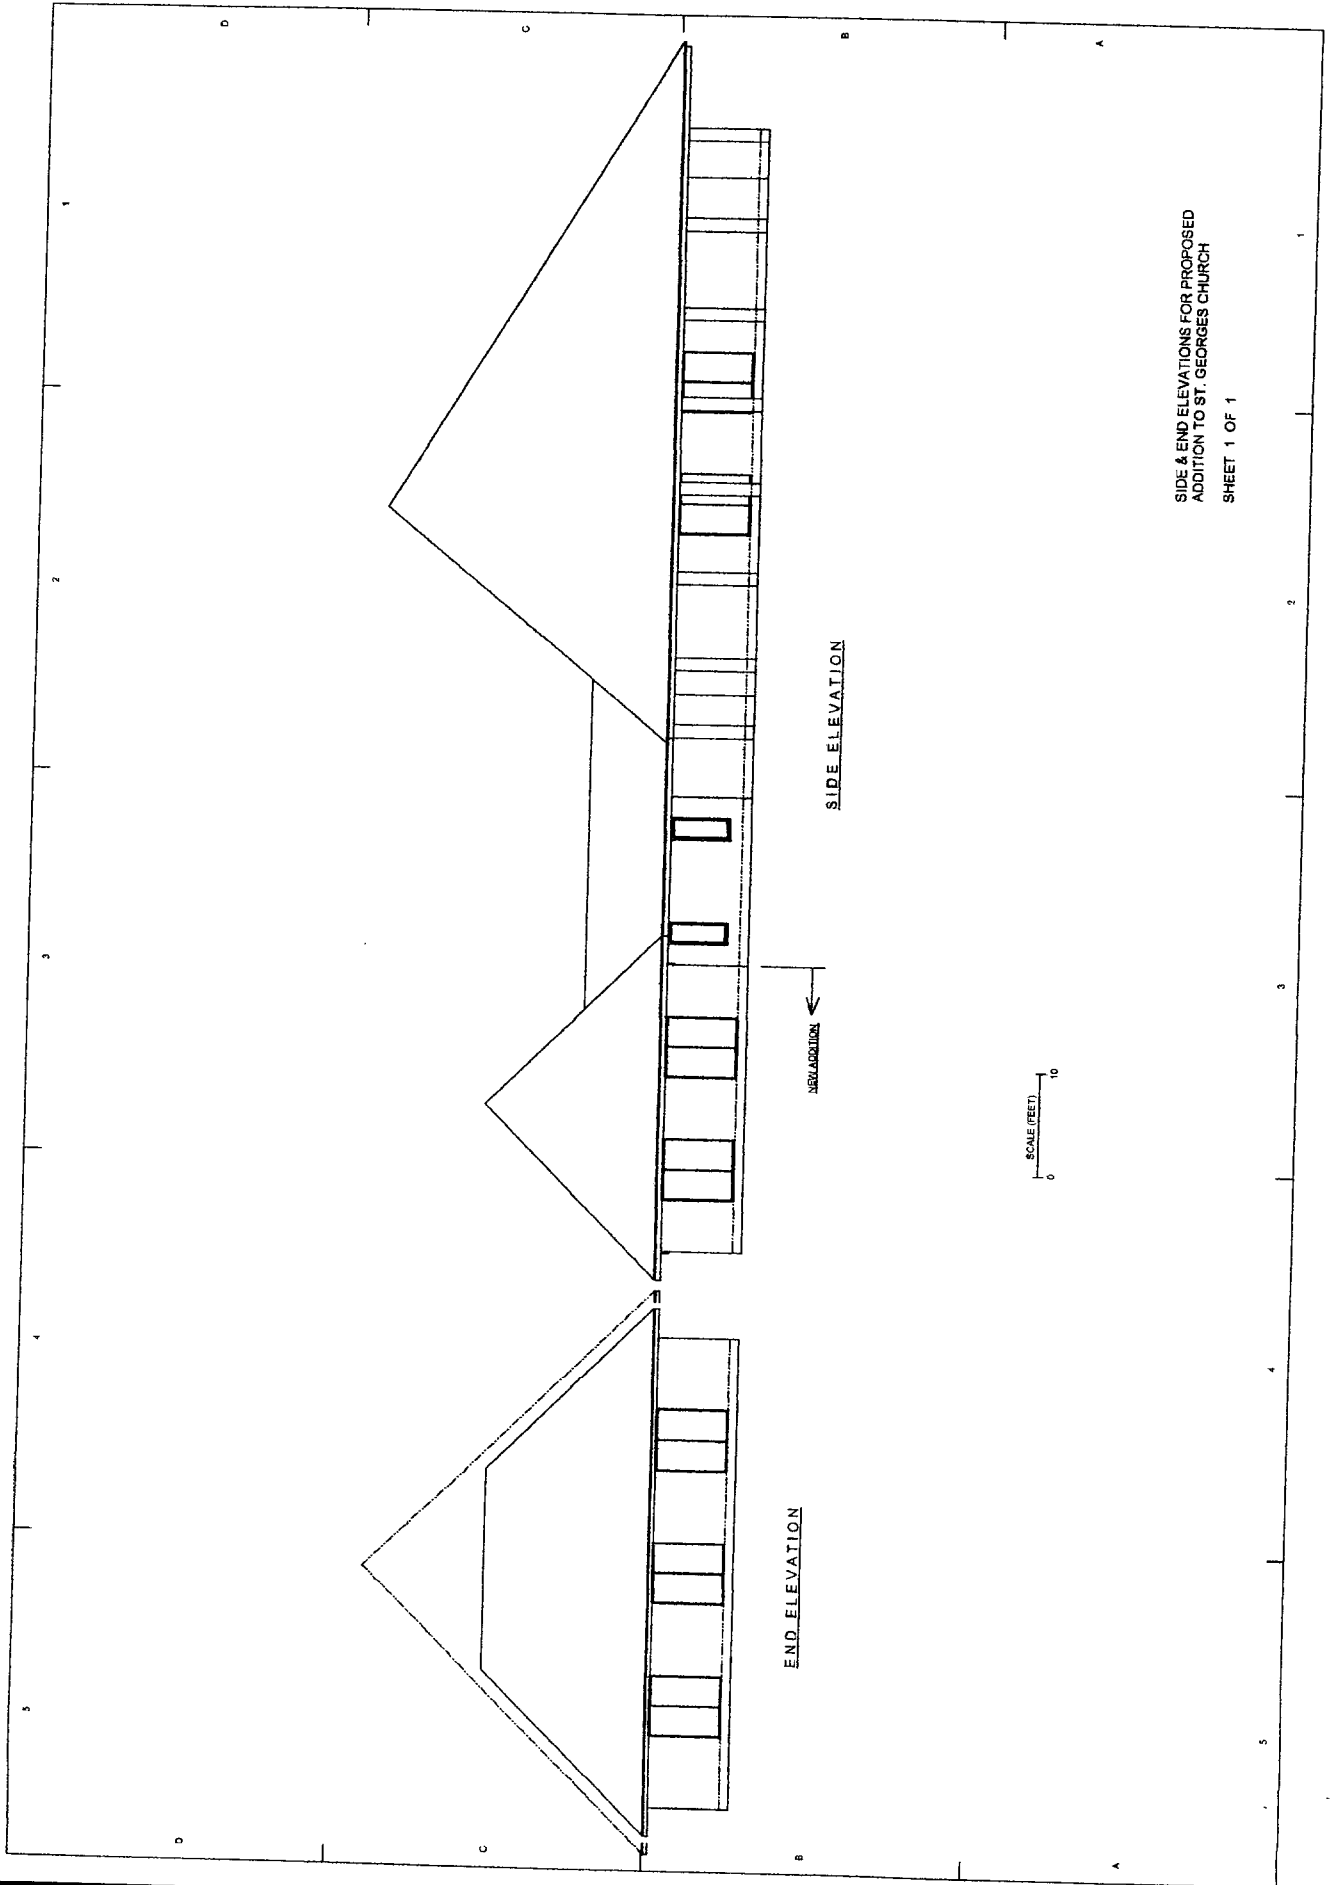

SIDE & END ELEVATIONS FOR PROPOSED
ADDITION TO ST. GEORGES CHURCH
SHEET 1 OF 1