


E. HIGH ST.

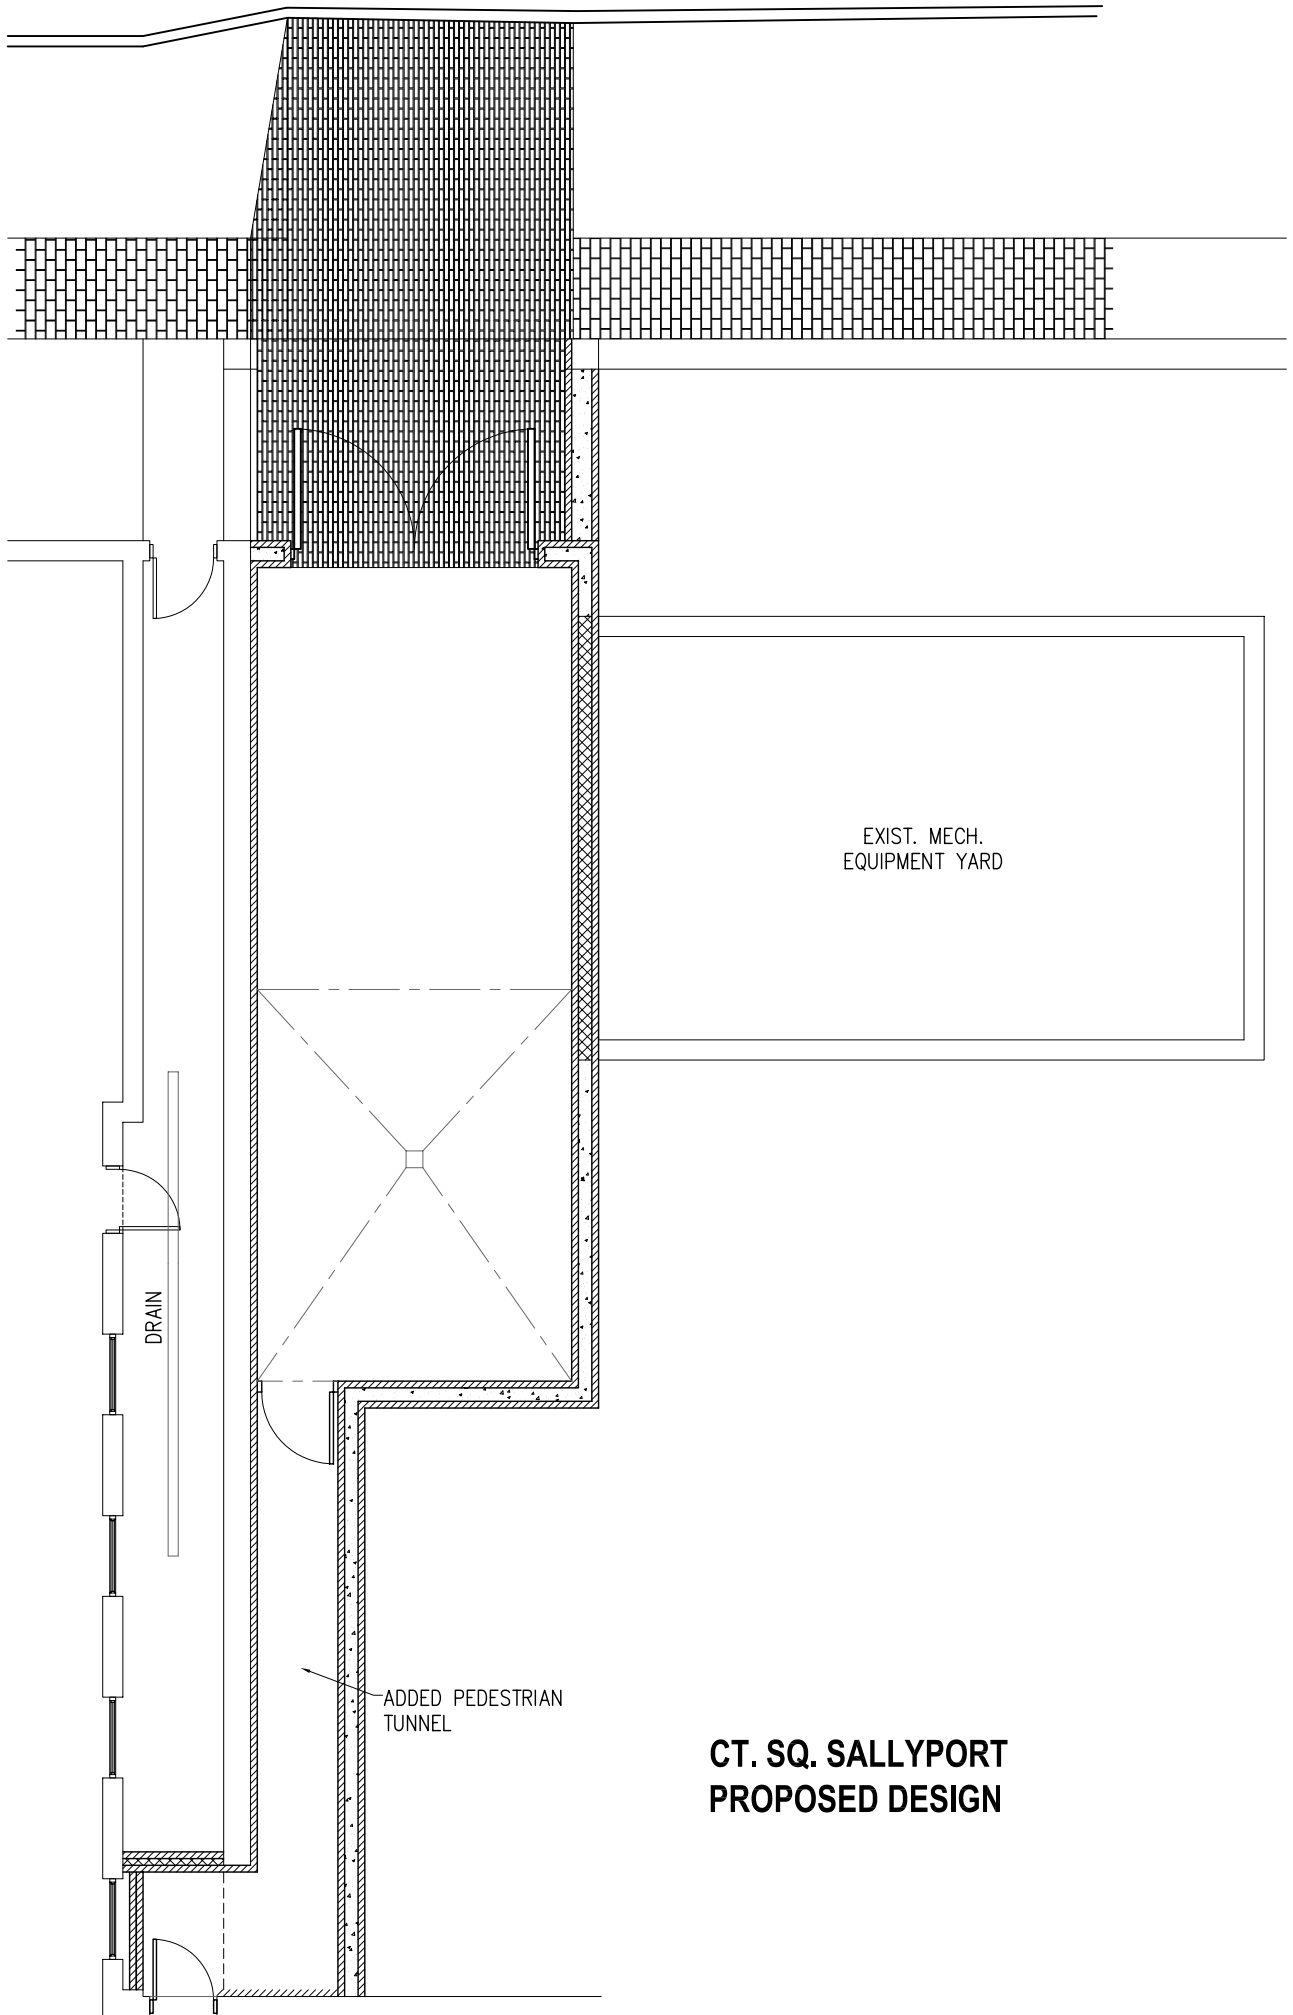

**CT. SQ. SALLYPORT
PROPOSED DESIGN**