
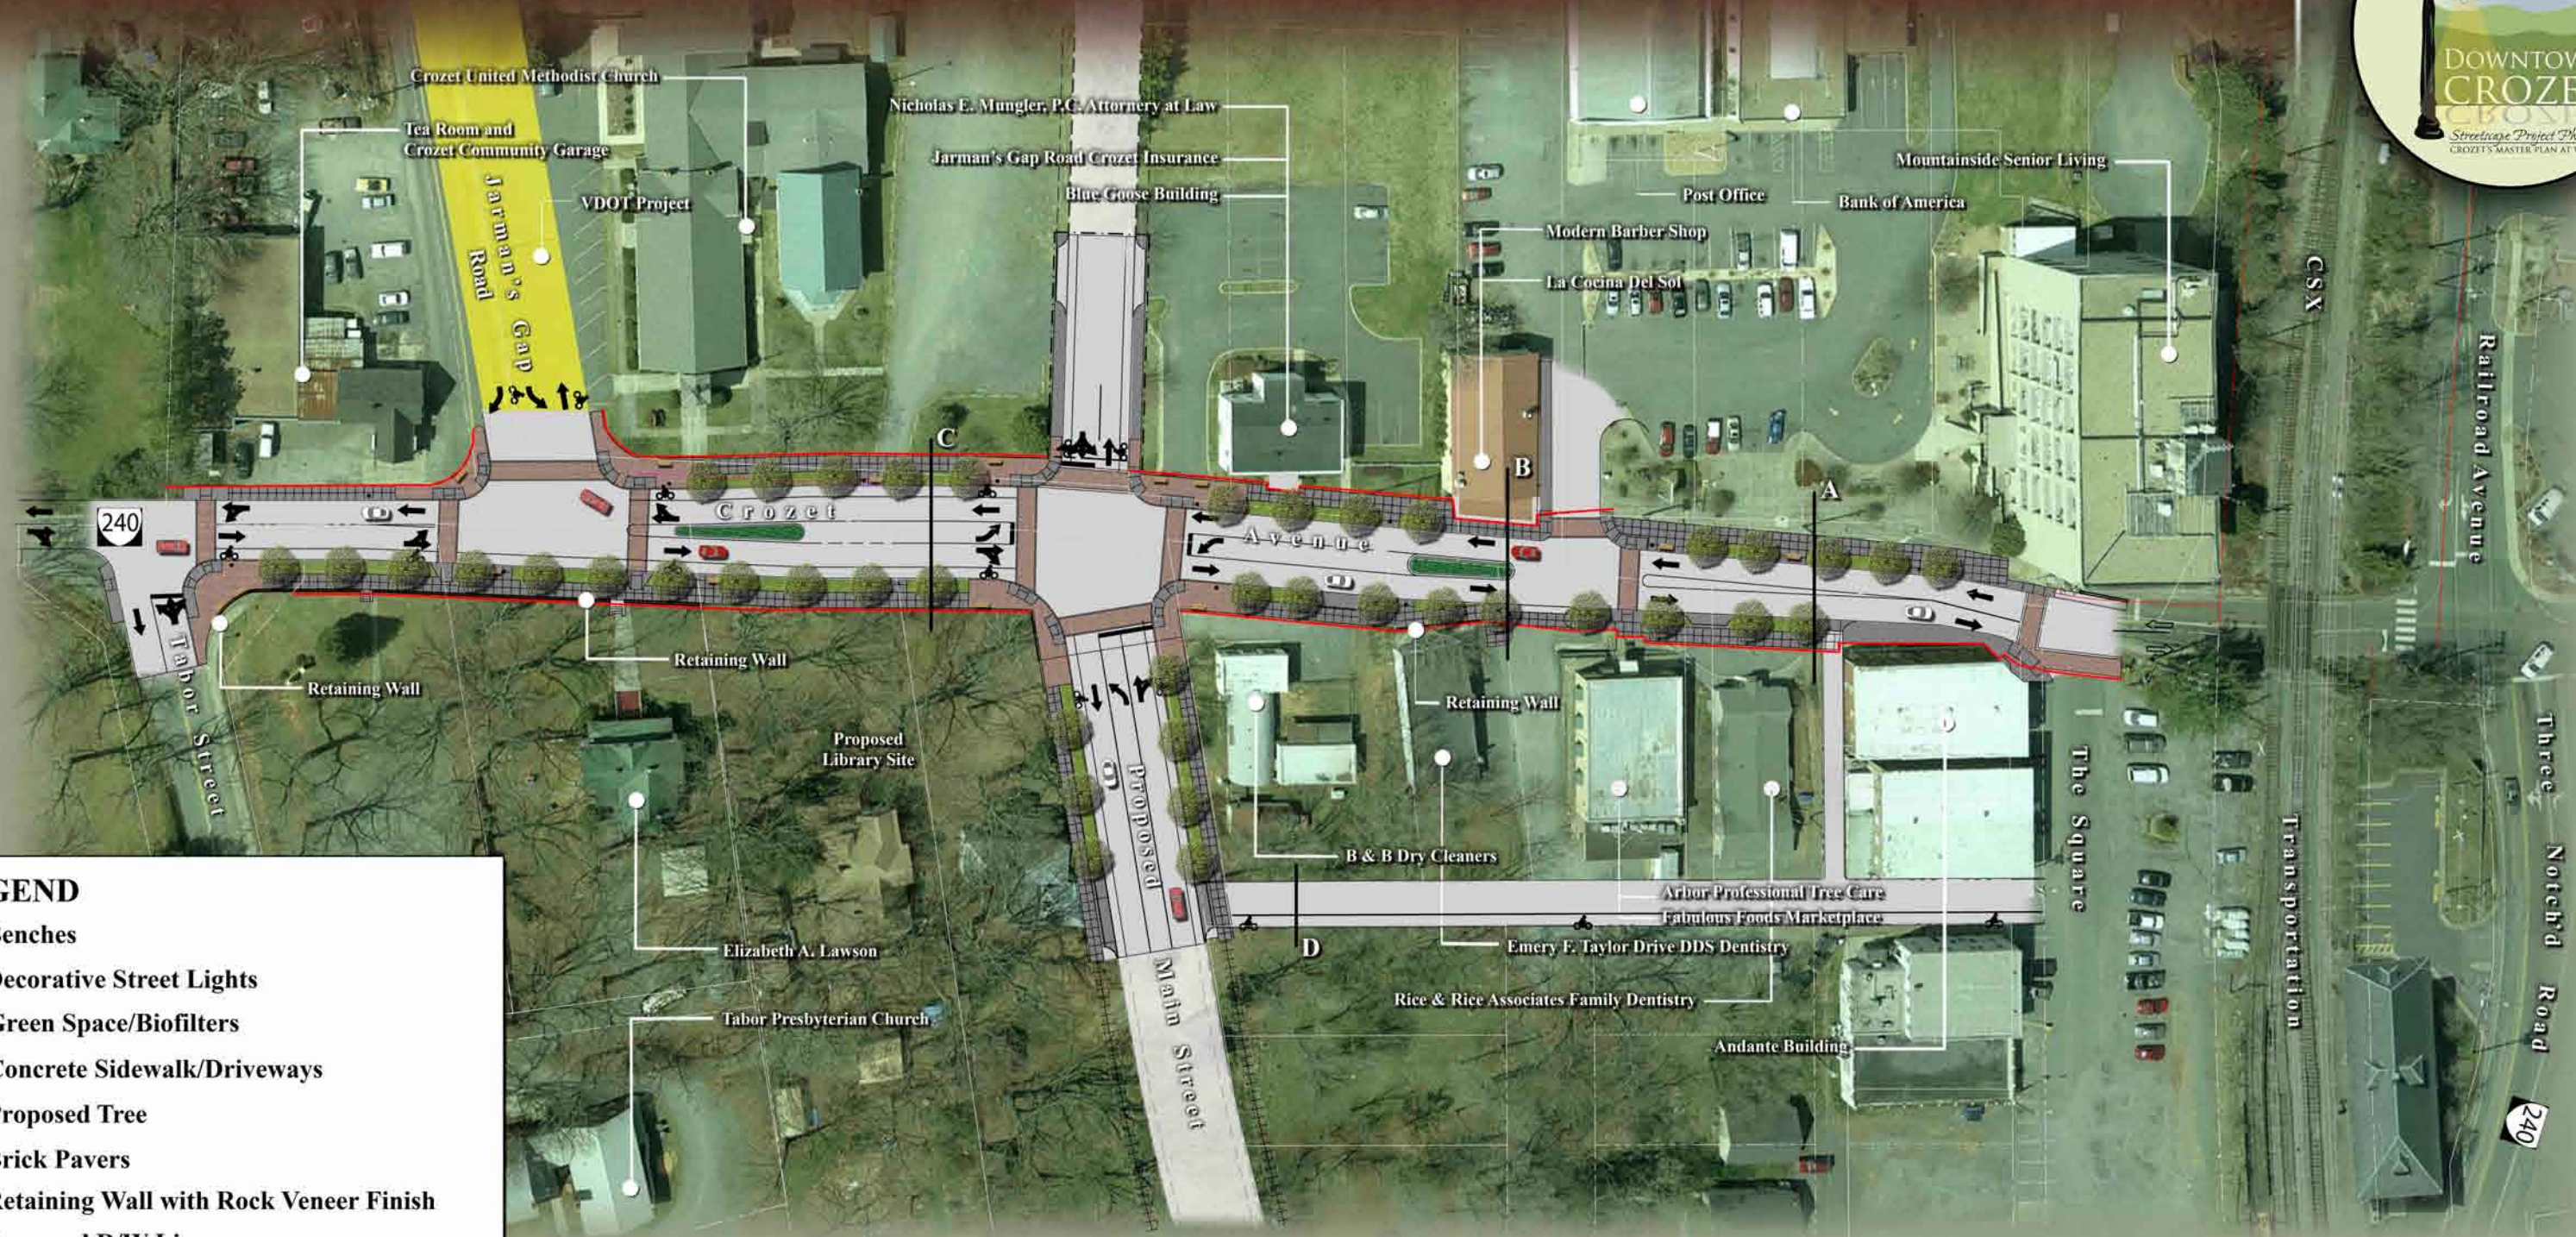


# DOWNTOWN CROZET STREETSCAPE PROJECT PHASE II

Preserving the Colorful History of Crozet...Now and Forever

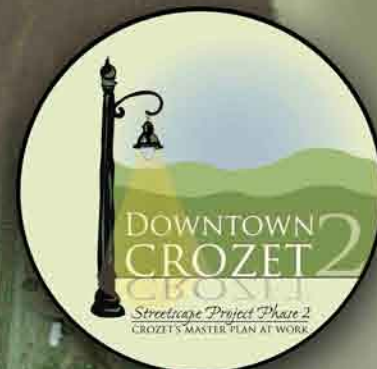

**LEGEND**

-  Benches
-  Decorative Street Lights
-  Green Space/Biofilters
-  Concrete Sidewalk/Driveways
-  Proposed Tree
-  Brick Pavers
-  Retaining Wall with Rock Veneer Finish
-  Proposed R/W Line
-  Proposed Planted Median

## Crozet Avenue Phase II Proposed Streetscape

SCALE: 1" = 20'-0"  
 0 10 20 40  
 DATE: DECEMBER 2007

