



Attachment B
**Blocks 3 - 10 General
 Development Plan**
 Exhibit 2C

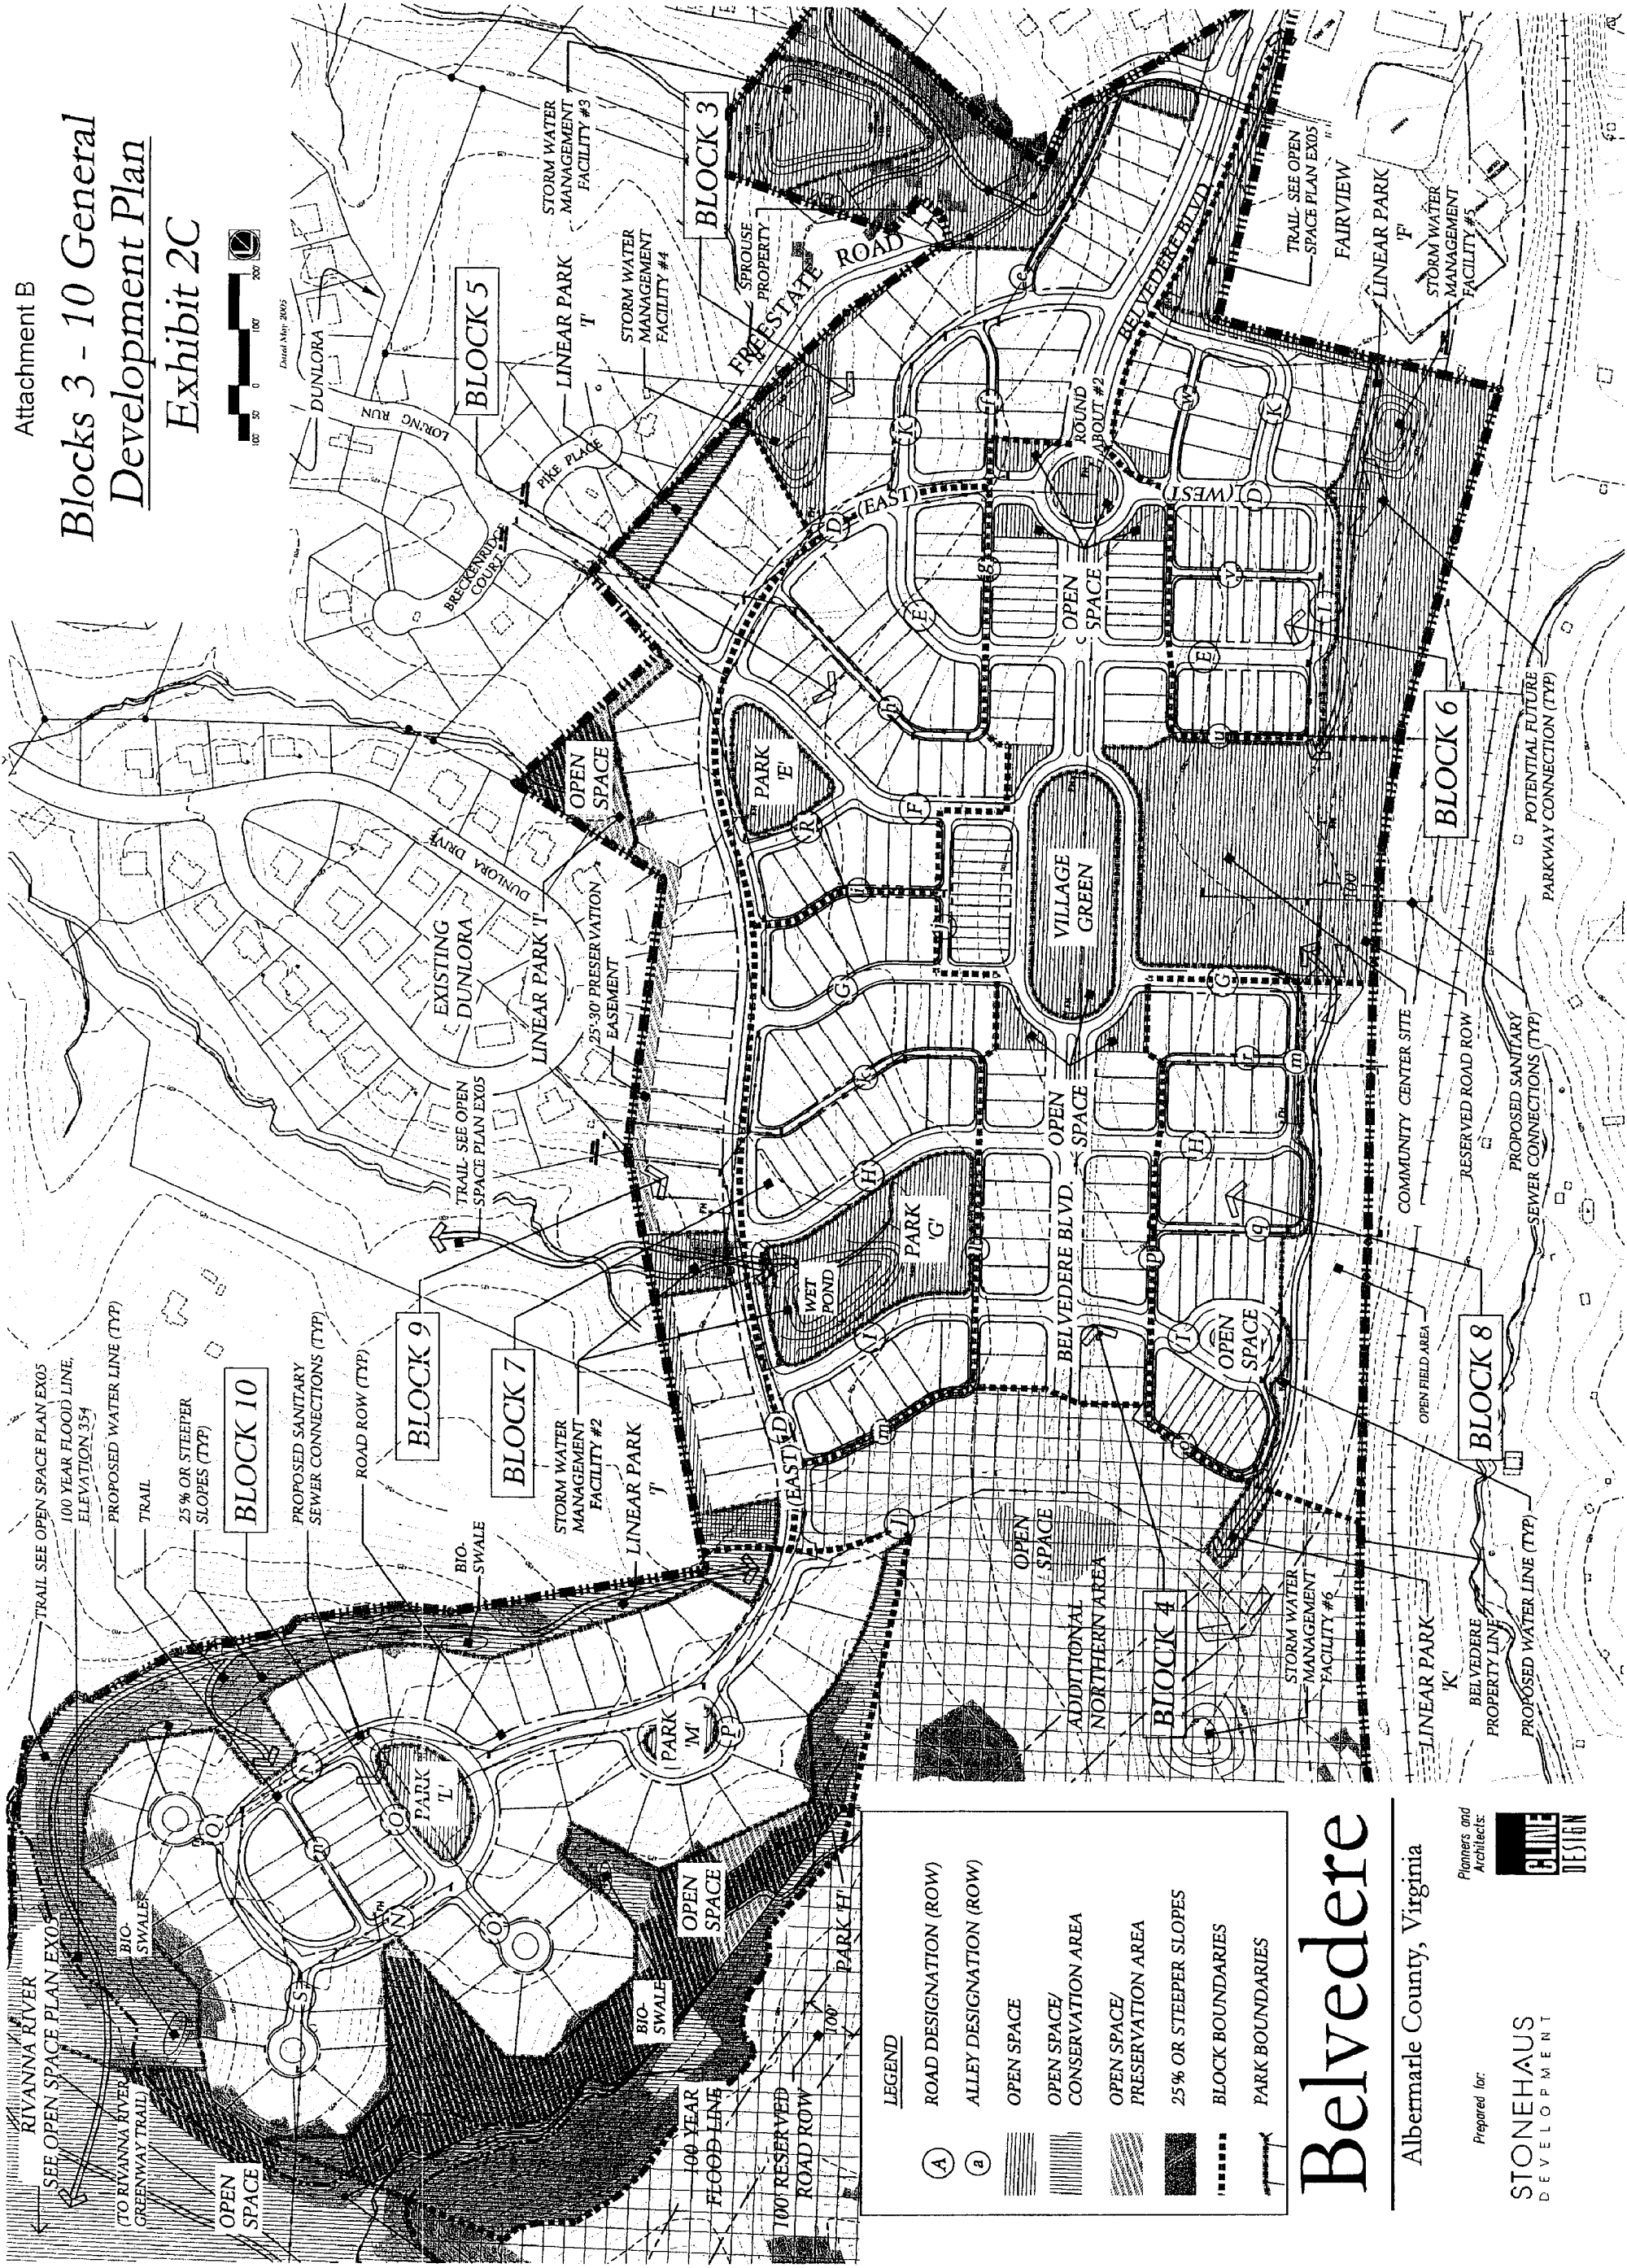

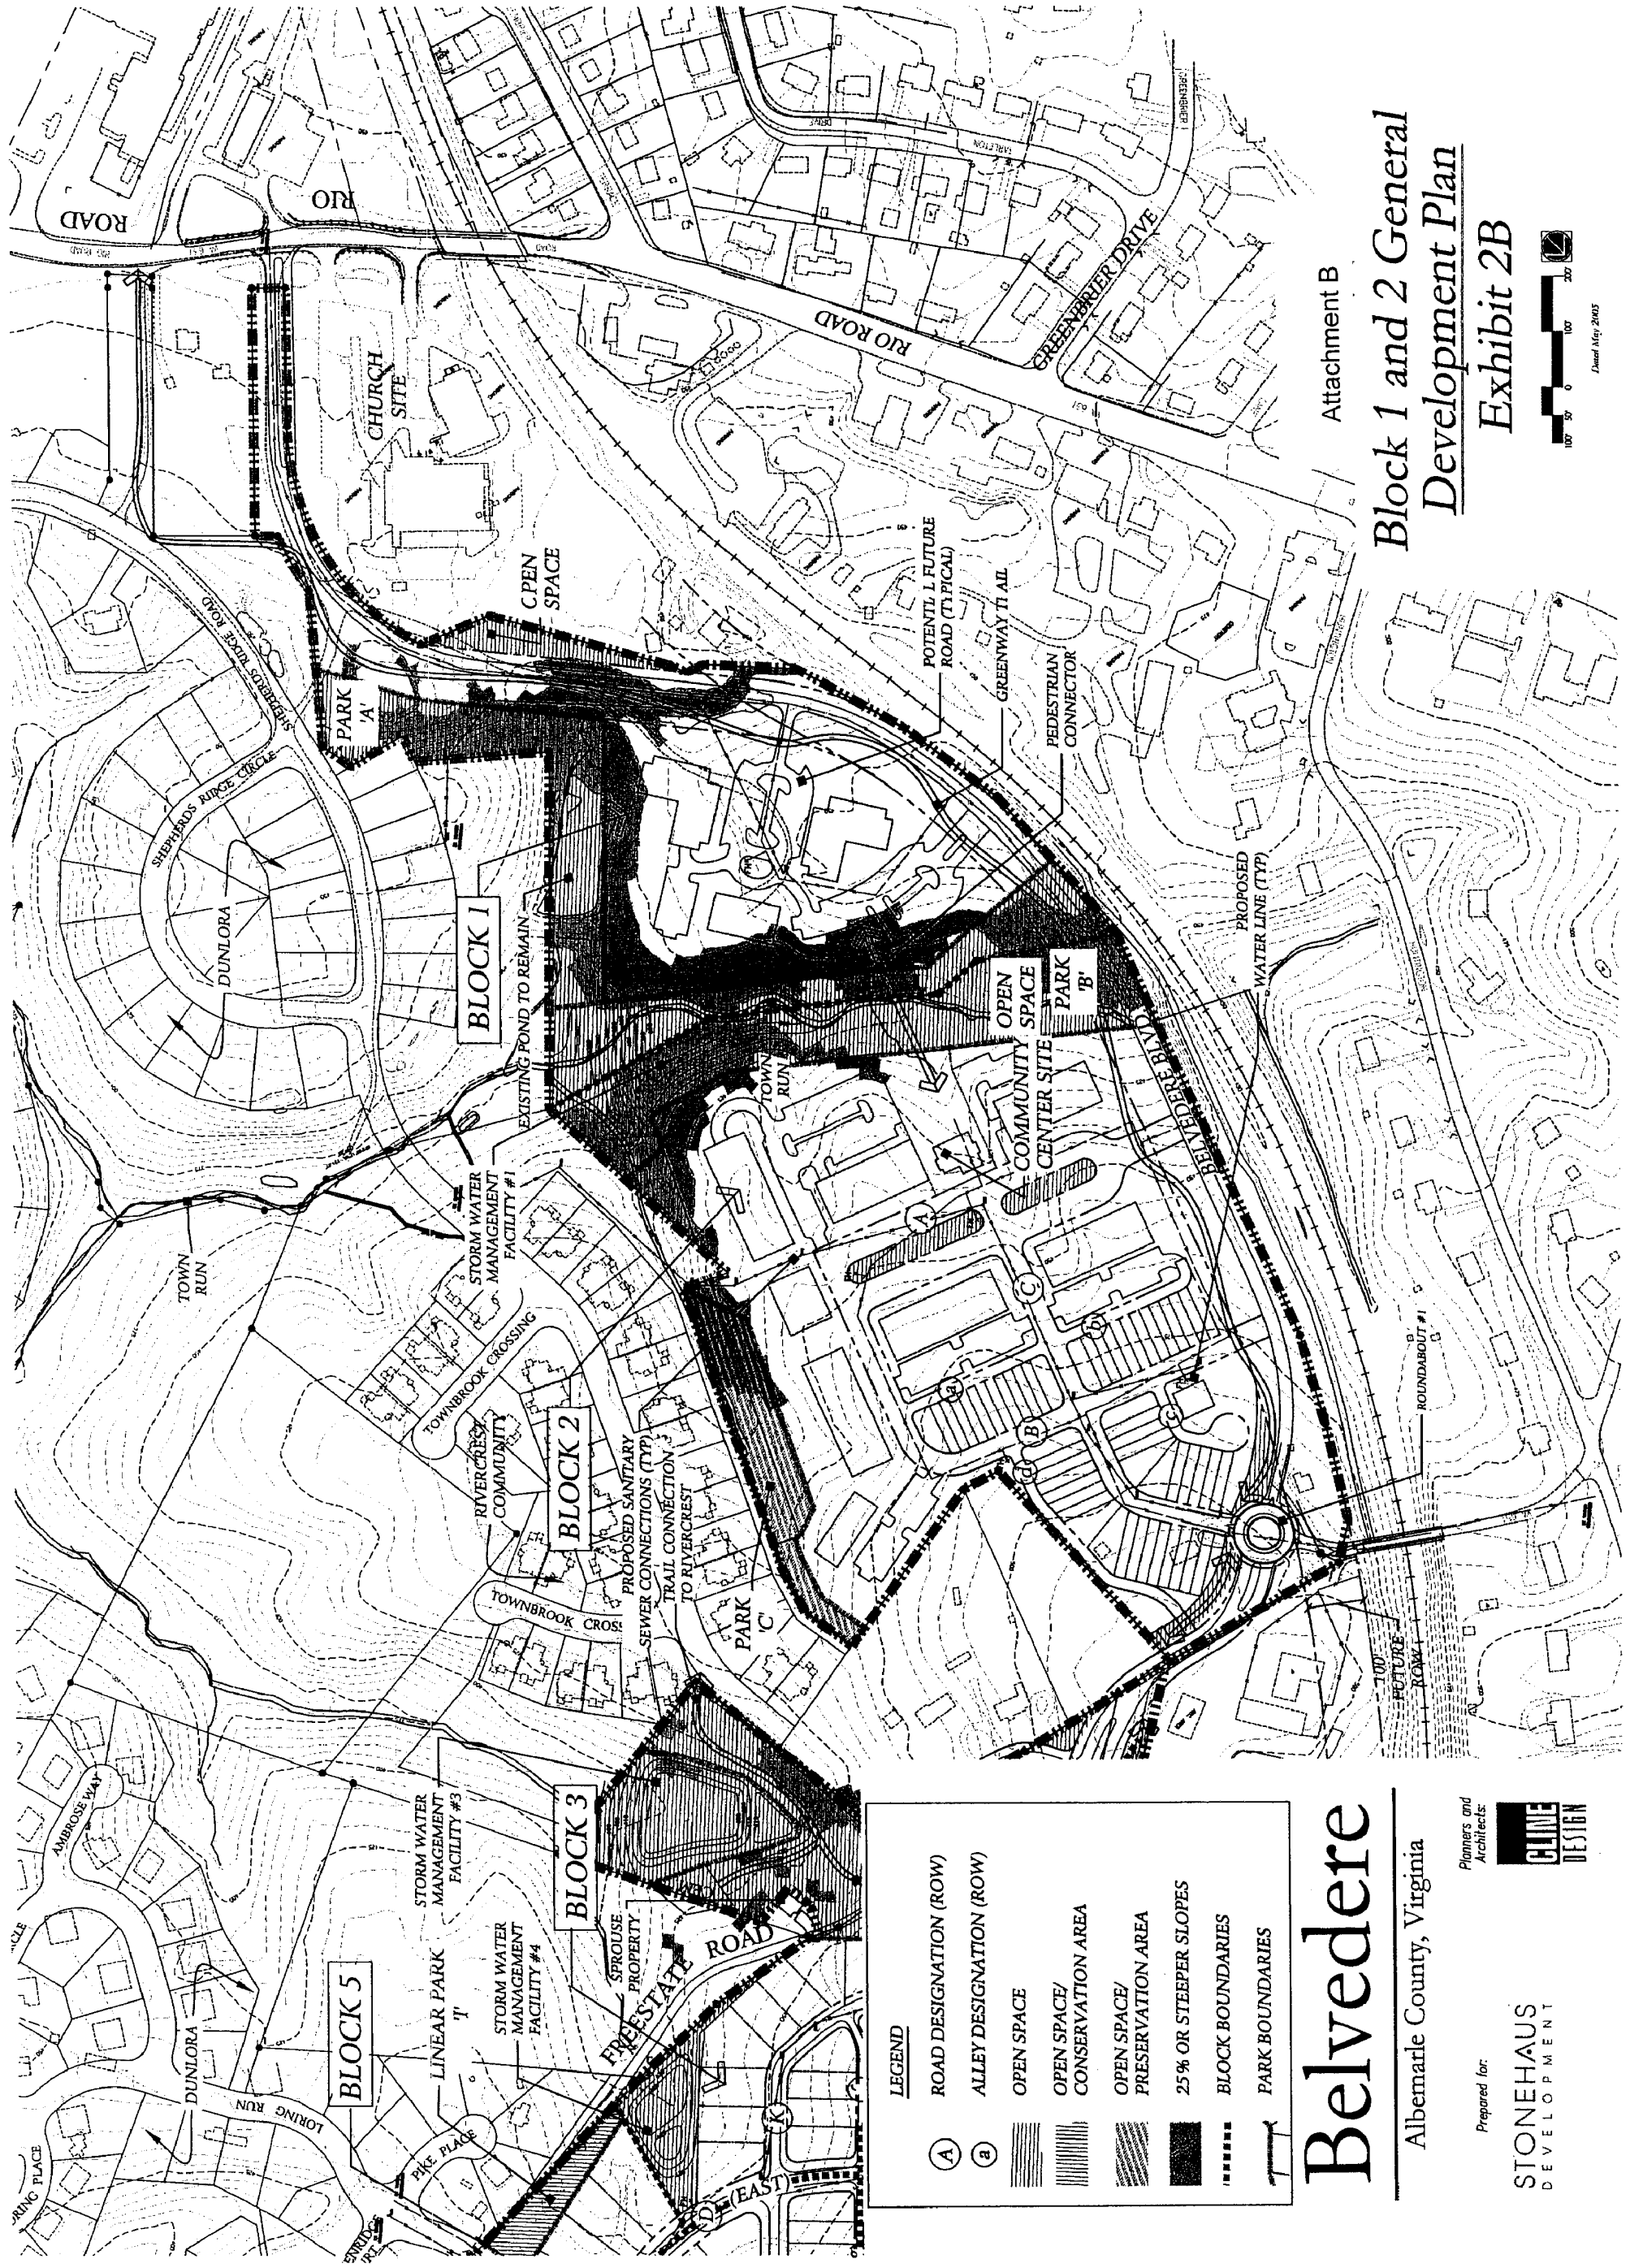

LEGEND

(A)	ROAD DESIGNATION (ROW)
(a)	ALLEY DESIGNATION (ROW)
[Horizontal Lines]	OPEN SPACE
[Vertical Lines]	OPEN SPACE/ CONSERVATION AREA
[Diagonal Lines]	OPEN SPACE/ PRESERVATION AREA
[Solid Black]	25% OR STEEPER SLOPES
[Dashed Line]	BLOCK BOUNDARIES
[Thick Dashed Line]	PARK BOUNDARIES

Belvedere

Albemarle County, Virginia

Planners and Architects
CLINE DESIGN

Prepared for:
STONEHAUS DEVELOPMENT

Attachment B

Block 1 and 2 General Development Plan

Exhibit 2B



June 14th, 2015