

OWNERS APPROVAL
The re-division of the land described herein is with the free consent and in accordance with the desire of the undersigned owners, proprietors, and trustees. All statements affixed to this plat are true and correct to the best of my knowledge.

NOTARY PUBLIC
THE FOREGOING INSTRUMENT WAS ACKNOWLEDGED BEFORE ME
THIS _____ DAY OF _____ 20____
My Commission Expires _____

OWNERS APPROVAL
The re-division of the land described herein is with the free consent and in accordance with the desire of the undersigned owners, proprietors, and trustees. All statements affixed to this plat are true and correct to the best of my knowledge.

NOTARY PUBLIC
THE FOREGOING INSTRUMENT WAS ACKNOWLEDGED BEFORE ME
THIS _____ DAY OF _____ 20____
My Commission Expires _____

OWNERS APPROVAL
The re-division of the land described herein is with the free consent and in accordance with the desire of the undersigned owners, proprietors, and trustees. All statements affixed to this plat are true and correct to the best of my knowledge.

NOTARY PUBLIC
THE FOREGOING INSTRUMENT WAS ACKNOWLEDGED BEFORE ME
THIS _____ DAY OF _____ 20____
My Commission Expires _____


RECEIVED

OCT 09 2006



AUGUST 09, 2006 SHEET 1/1
SCALE: 1" = 100'
FILE: #5644

APPROVED FOR RECORDATION
Agent Board of Supervisors

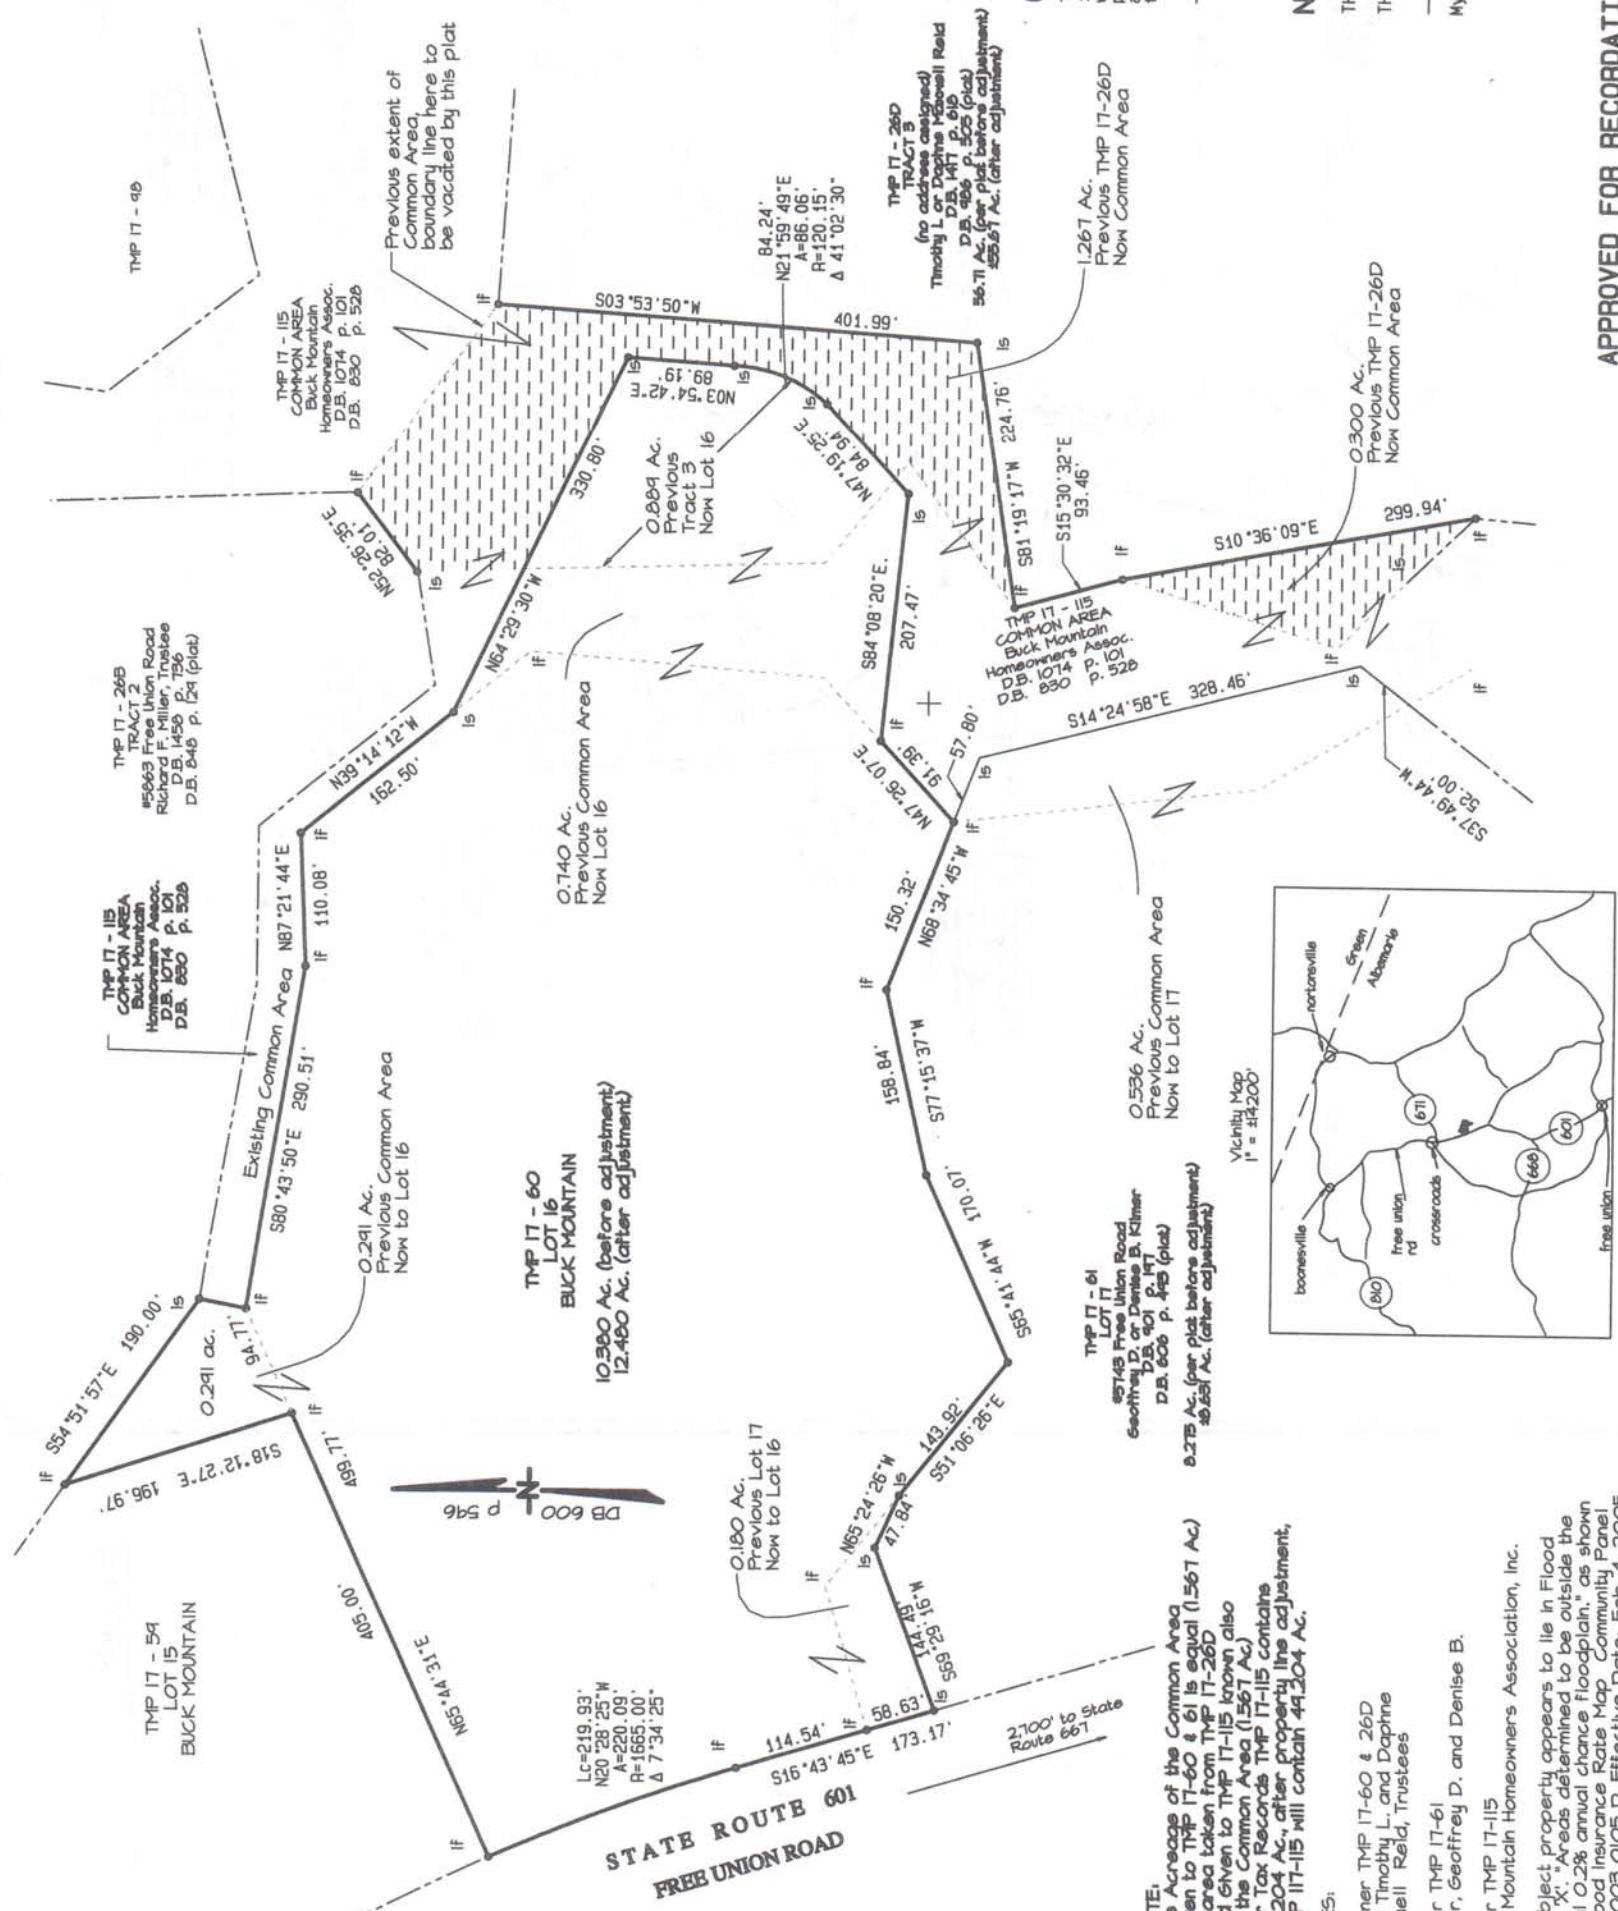

Property Line Adjustments
Parcels 60, 61, 26D, & 115 of
Tax Map 17
Free Union, Virginia

ROUDABUSH, GALE & ASSOCIATES, INC.
ENGINEERING, SURVEYING AND LAND PLANNING
A PROFESSIONAL CORPORATION
SERVING VIRGINIA SINCE 1928
814 MONTICELLO ROAD - CHARLOTTESVILLE, VIRGINIA 22902
PHONE 644-877-0255 - FAX 644-858-0250 - EMAIL INFO@ROUDABUSH.COM