




A US 29 Eight Lane Section (Typical)

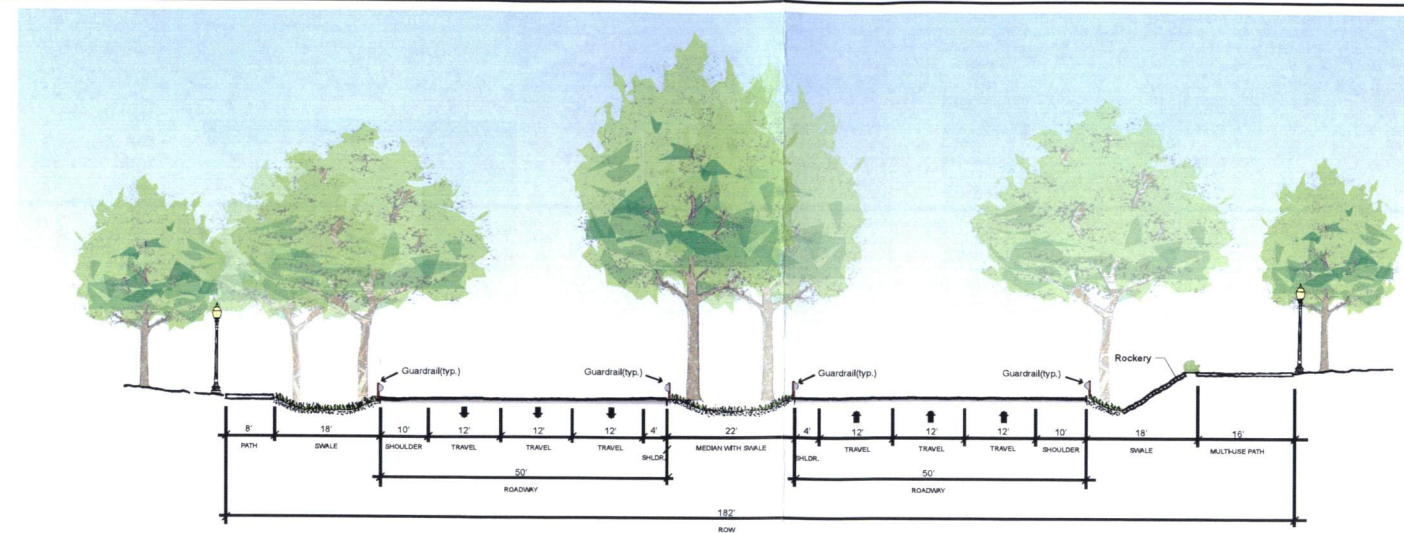

B & E US 29 Six Lane Rural

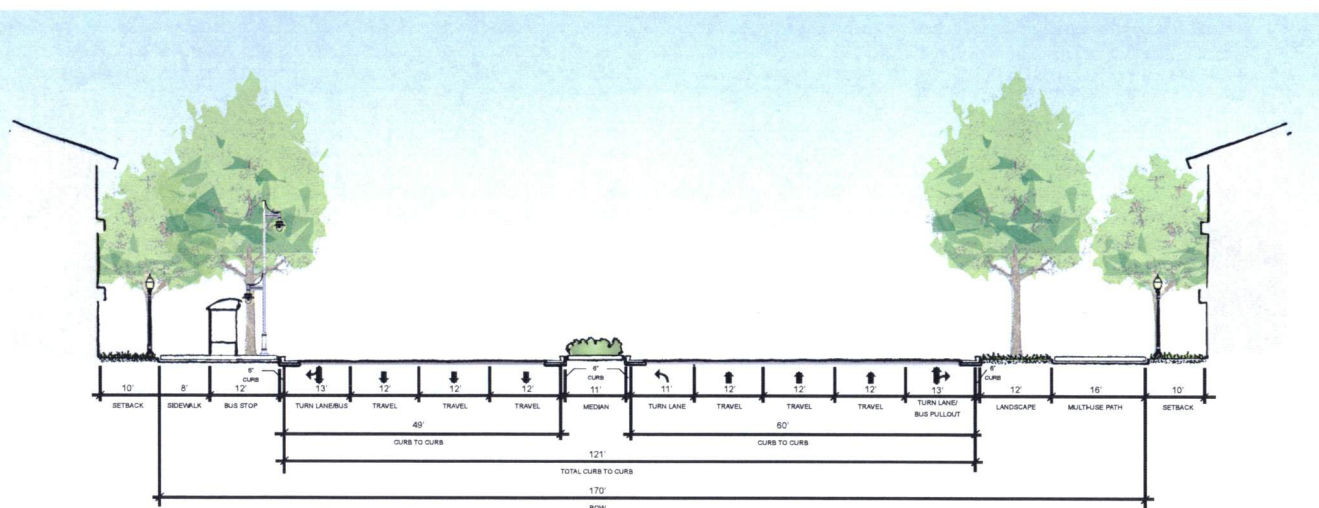

C US 29 Six Lane with Urban Frontage

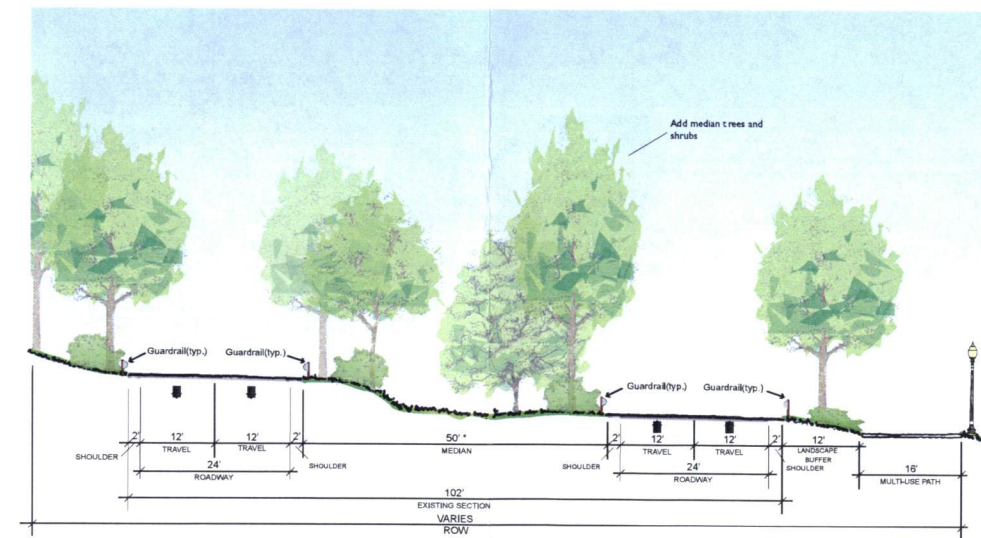

F US 29 Existing Conditions with added Multi-Use Path and Median Landscaping

TRANSPORTATION STUDY
 Thomas Jefferson Planning District Commission
 Virginia Department of Transportation
 Consulting Team:
 Meyer Mohaddes Associates, Inc.
 Community Design + Architecture, Inc.
 Urban Advantage

MASTER PLAN
 Albemarle County
 Consulting Team:
 Community Design + Architecture, Inc.
 Meyer Mohaddes Associates, Inc.
 ZHA, Inc.
 Kathleen M. Galvin, Architect
 Timmons Group
 Urban Advantage

US 29 Cross Sections
 Date: 07-11-07



4.8